






Revisions

Description	Date
1. Initial Issue	11/94
2. Complete Sheet Revised and Reissued	11/94

Drawn by: S.P.D.
 Checked by: D.M.M.
 Approved by: [Signature]
 Released

Drawing Title: ENLARGED HROS FACILITY PLAN & SECTION
 Sheet Number: A11
 7 of 17 Sheets

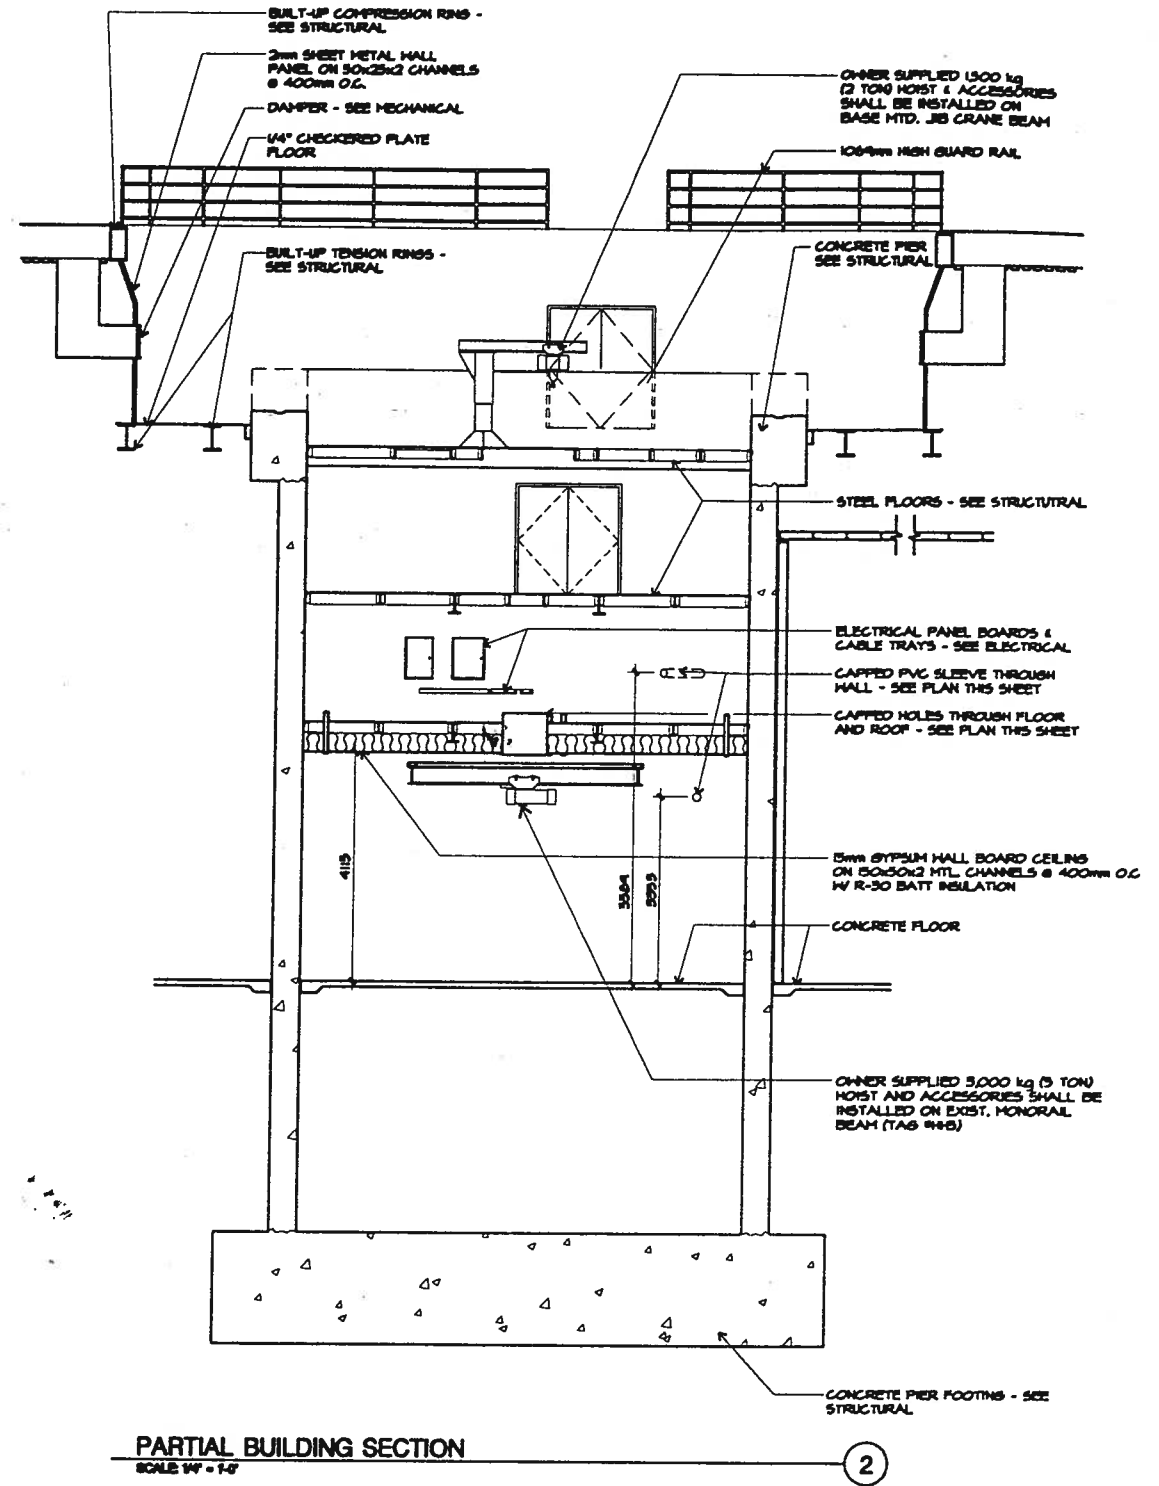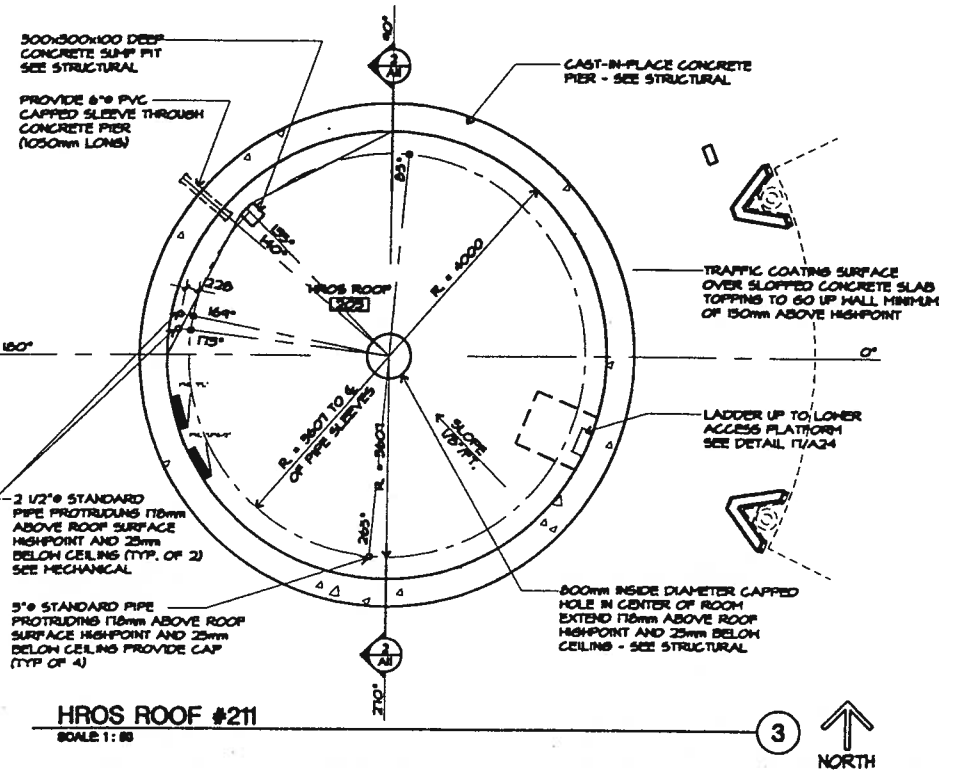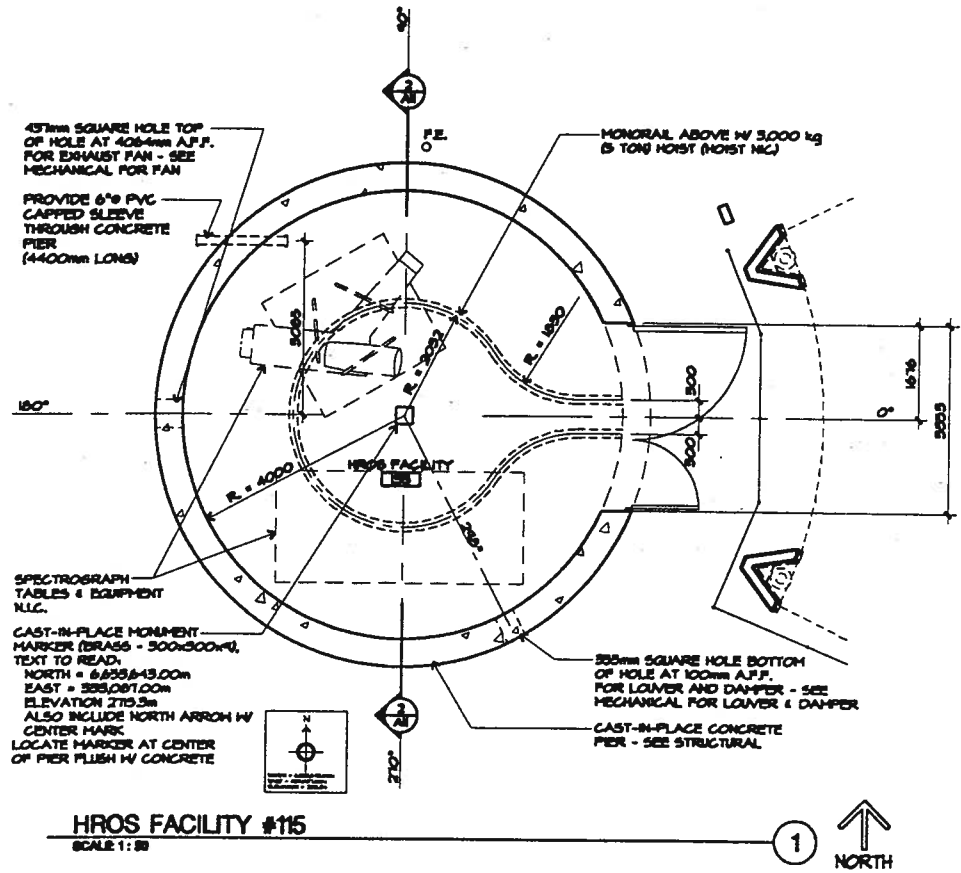

COMPLETE SHEET REVISED AND REISSUED

NOTE: ARCHITECTURAL SHEETS ARE INCLUDED ONLY FOR REFERENCE OF INTERIOR WALLS, PIPE SLEEVES AND OPENINGS IN CONCRETE WALLS AND FLOORS, ETC. THESE SHEETS ARE MARKED REFERENCE ONLY - PRELIMINARY NOT FOR CONSTRUCTION

REFERENCE ONLY
 PRELIMINARY
 NOT FOR CONSTRUCTION